

FILE NAME : G:\FTCHBRG\18013-000\CIVIL3D\SHEETS\PLAN\TRAFFIC CONTROL\CONSTRUCTION DWGS\JAL\CONSTRK_TC - STAGE E OVERVIEW.DWG
PLOT BY : JENNIFER LAUER
PLOT DATE : 1/22/2020 2:50 PM



-  CONSTRUCTION ZONE
-  CROSS WALK
-  BUS STOP
-  TRAFFIC ARROW
-  INTERIM STAGE



KL
Engineering
[A] Better Experience
5400 King James Way
Suite 200
Madison, WI. 53719
Phone: (608) 663-1218
Phone: (800)-810-4012
http://klengineering.com
email@klengineering.com

FISH HATCHERY ROAD


STAGE E

Project No: 19-3488
Date: OCT-2019
Designed By: JJS
Drafted By: STD
Checked By: LMW

Revisions: XX-XX-XXXX

SHEET NO.

ACCESS TO CAPITAL CITY
TRAIL STAGED AND
MAINTAINED THROUGHOUT

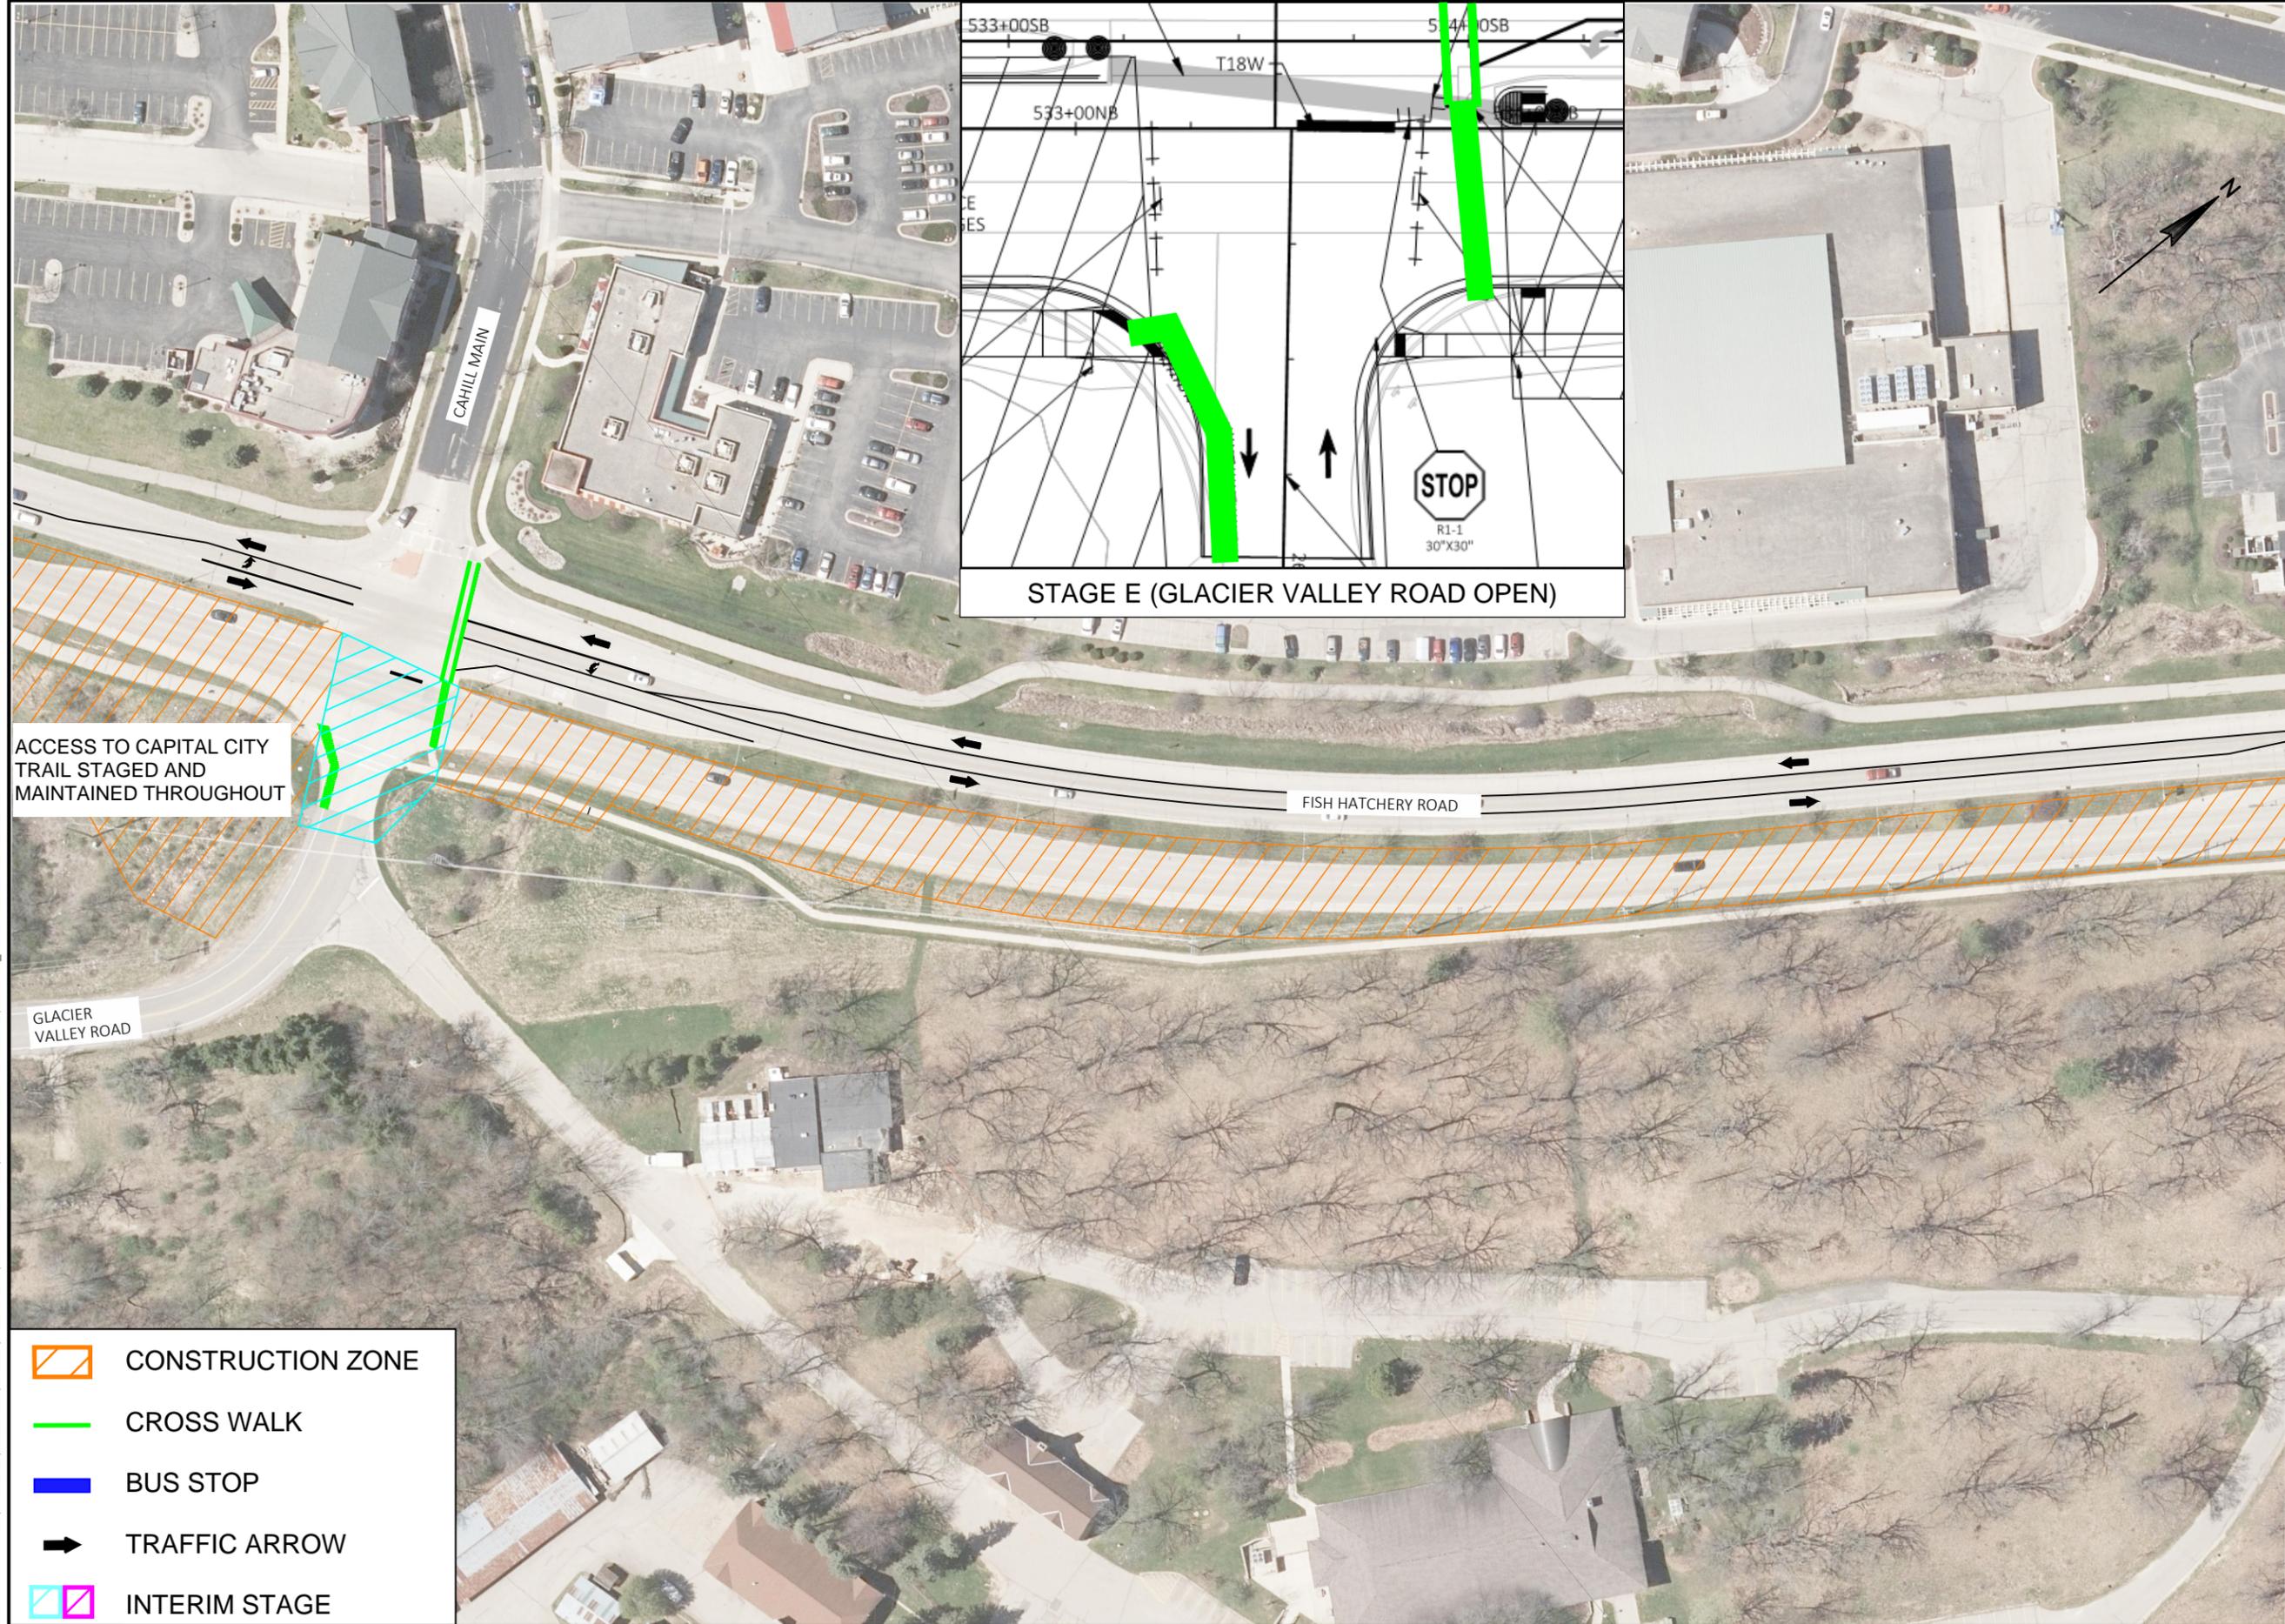

ACCESS TO CAPITAL CITY TRAIL STAGED AND MAINTAINED THROUGHOUT

STAGE E (GLACIER VALLEY ROAD OPEN)



KL Engineering
 [A] Better Experience
 5400 King James Way
 Suite 200
 Madison, WI. 53719
 Phone: (608) 663-1218
 Phone: (800)-810-4012
 http://klengineering.com
 email@klengineering.com

FISH HATCHERY ROAD

STAGE E

-  CONSTRUCTION ZONE
-  CROSS WALK
-  BUS STOP
-  TRAFFIC ARROW
-  INTERIM STAGE

Project No: 19-3488
 Date: OCT-2019
 Designed By: JJS
 Drafted By: STD
 Checked By: LMW

Revisions: XX-XX-XXXX

SHEET NO.