
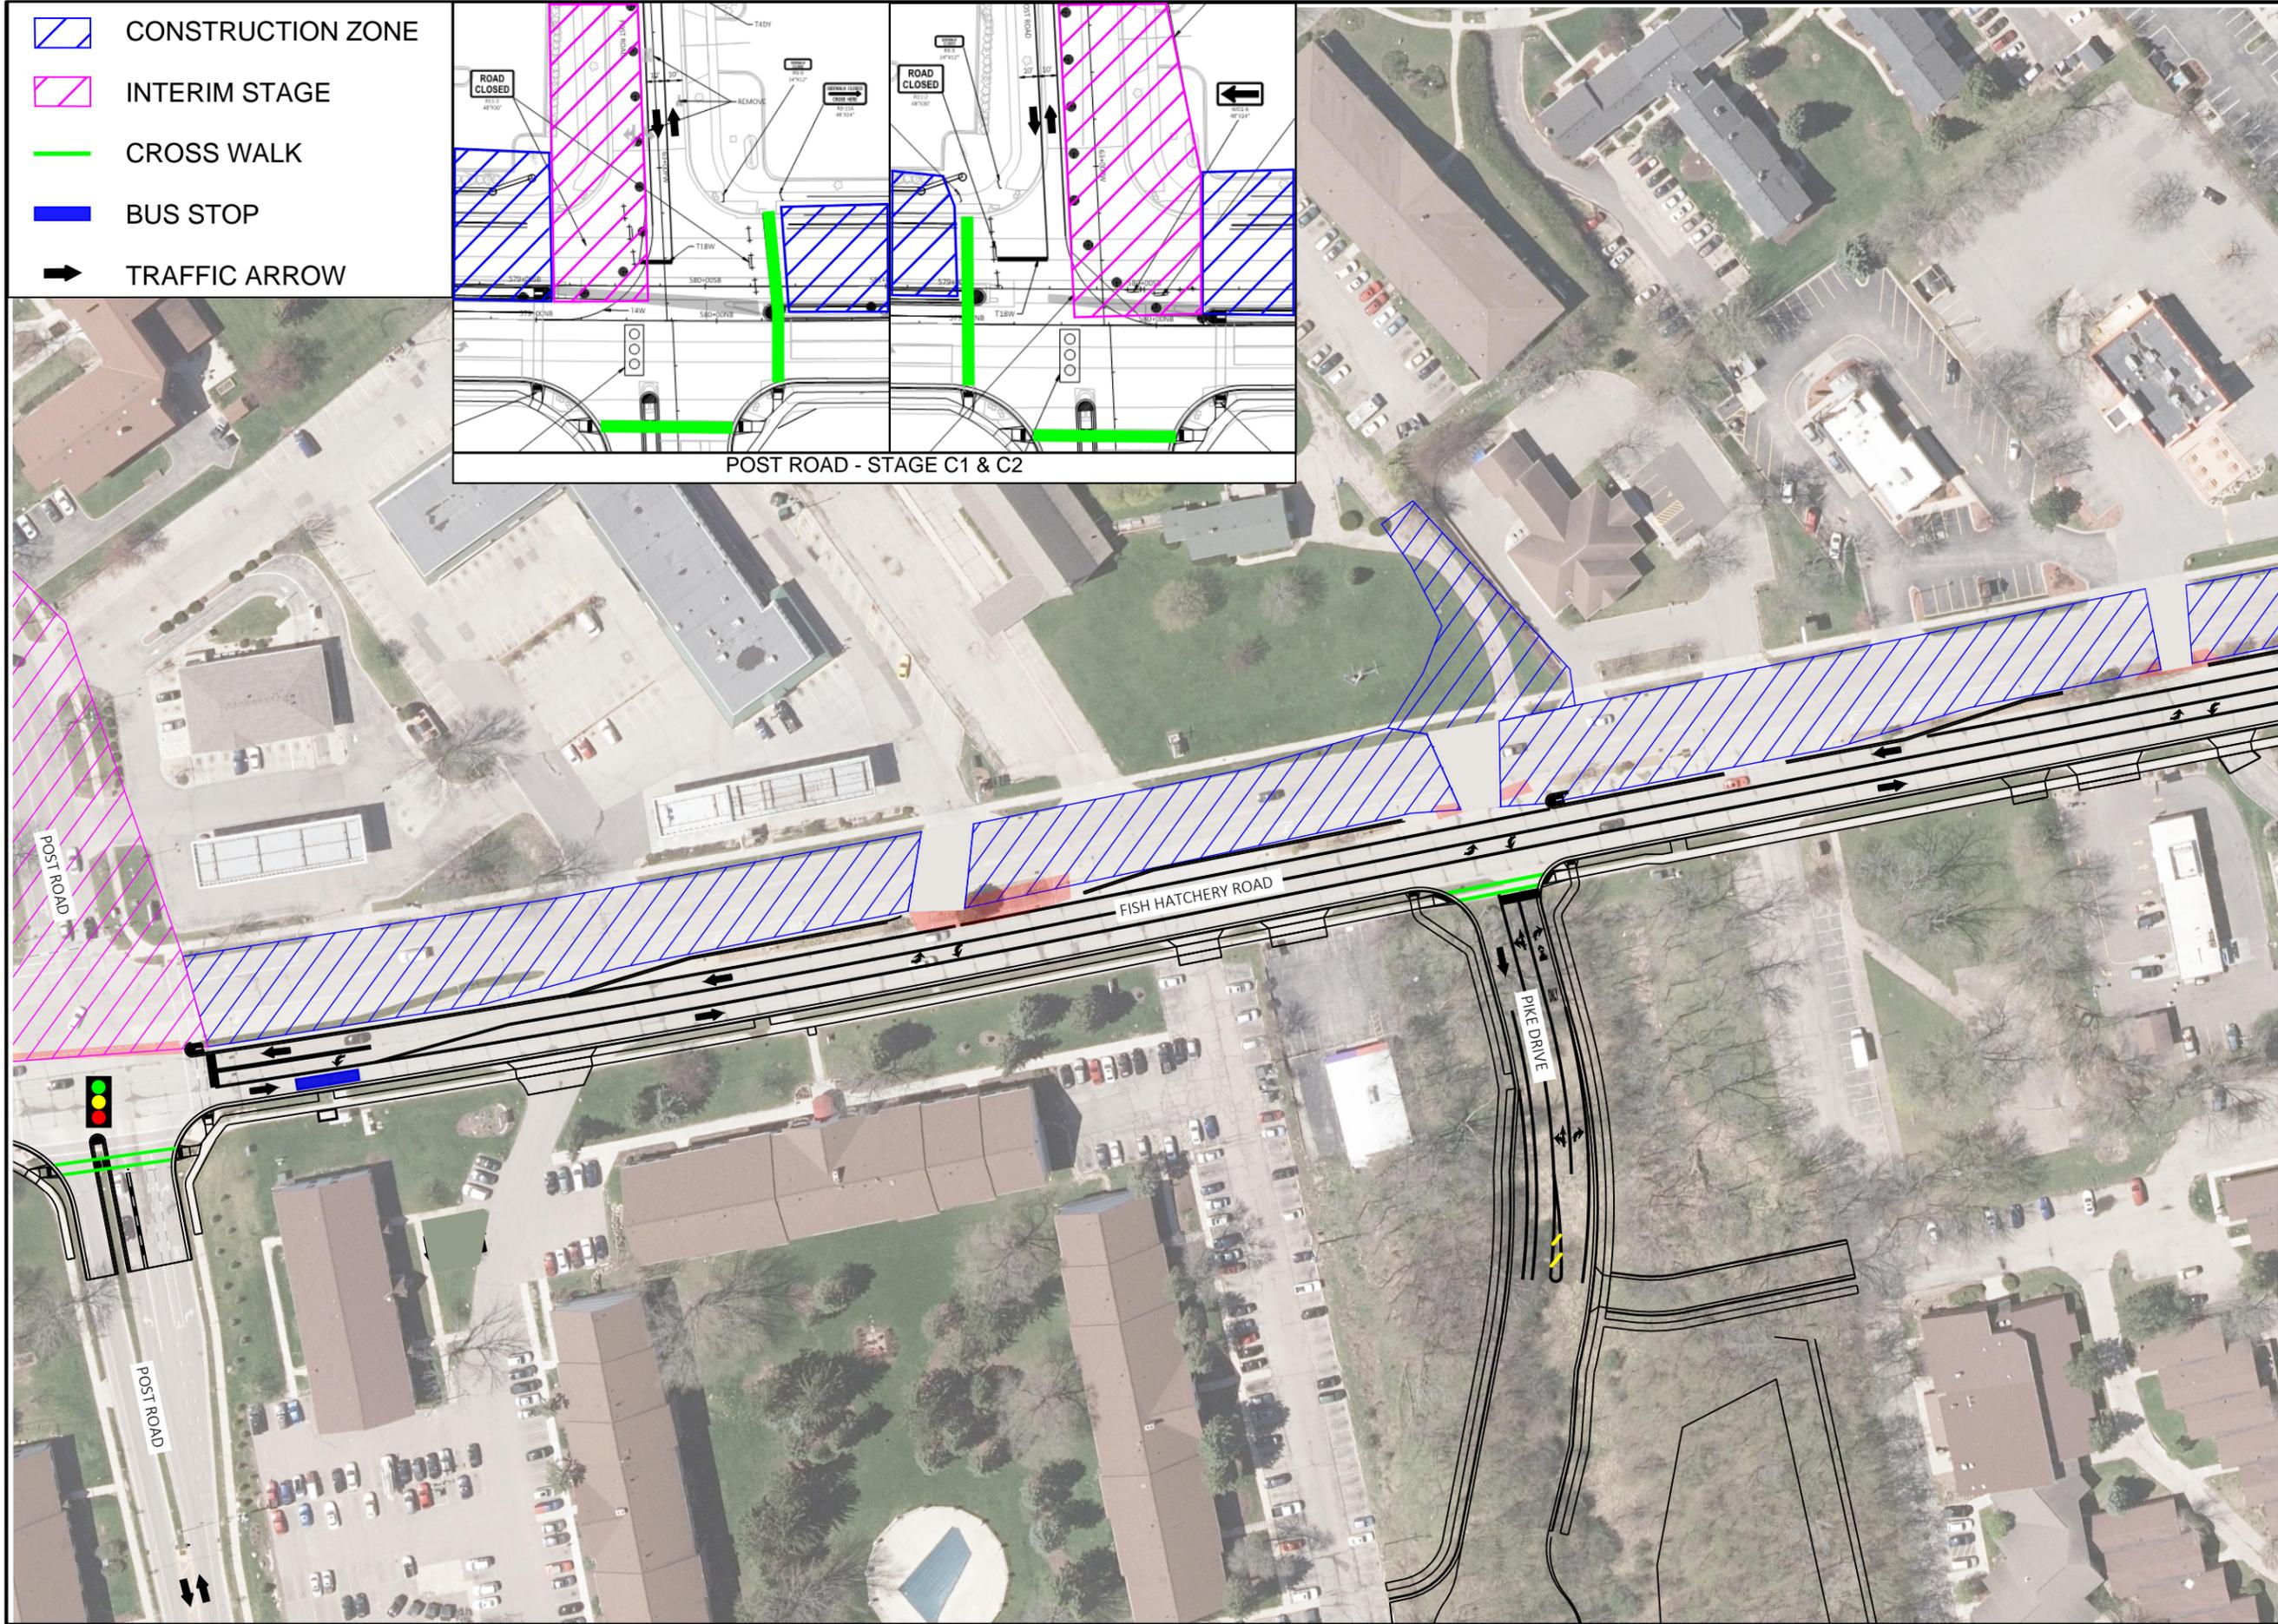


-  CONSTRUCTION ZONE
-  INTERIM STAGE
-  CROSS WALK
-  BUS STOP
-  TRAFFIC ARROW

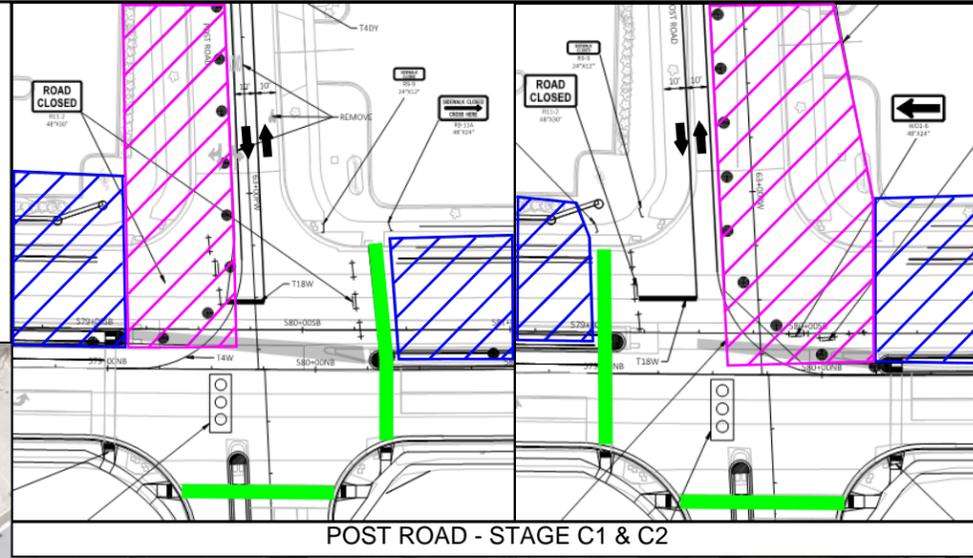

Engineering

[A] Better Experience

5400 King James Way
Suite 200

Madison, WI. 53719

Phone: (608) 663-1218

Phone: (800)-810-4012

http://klengineering.com

email@klengineering.com


FISH HATCHERY ROAD

STAGE C

Project No: 19-3488
Date: OCT-2019
Designed By: JJS
Drafted By: STD
Checked By: LMW

Revisions: XX-XX-XXXX

SHEET NO.

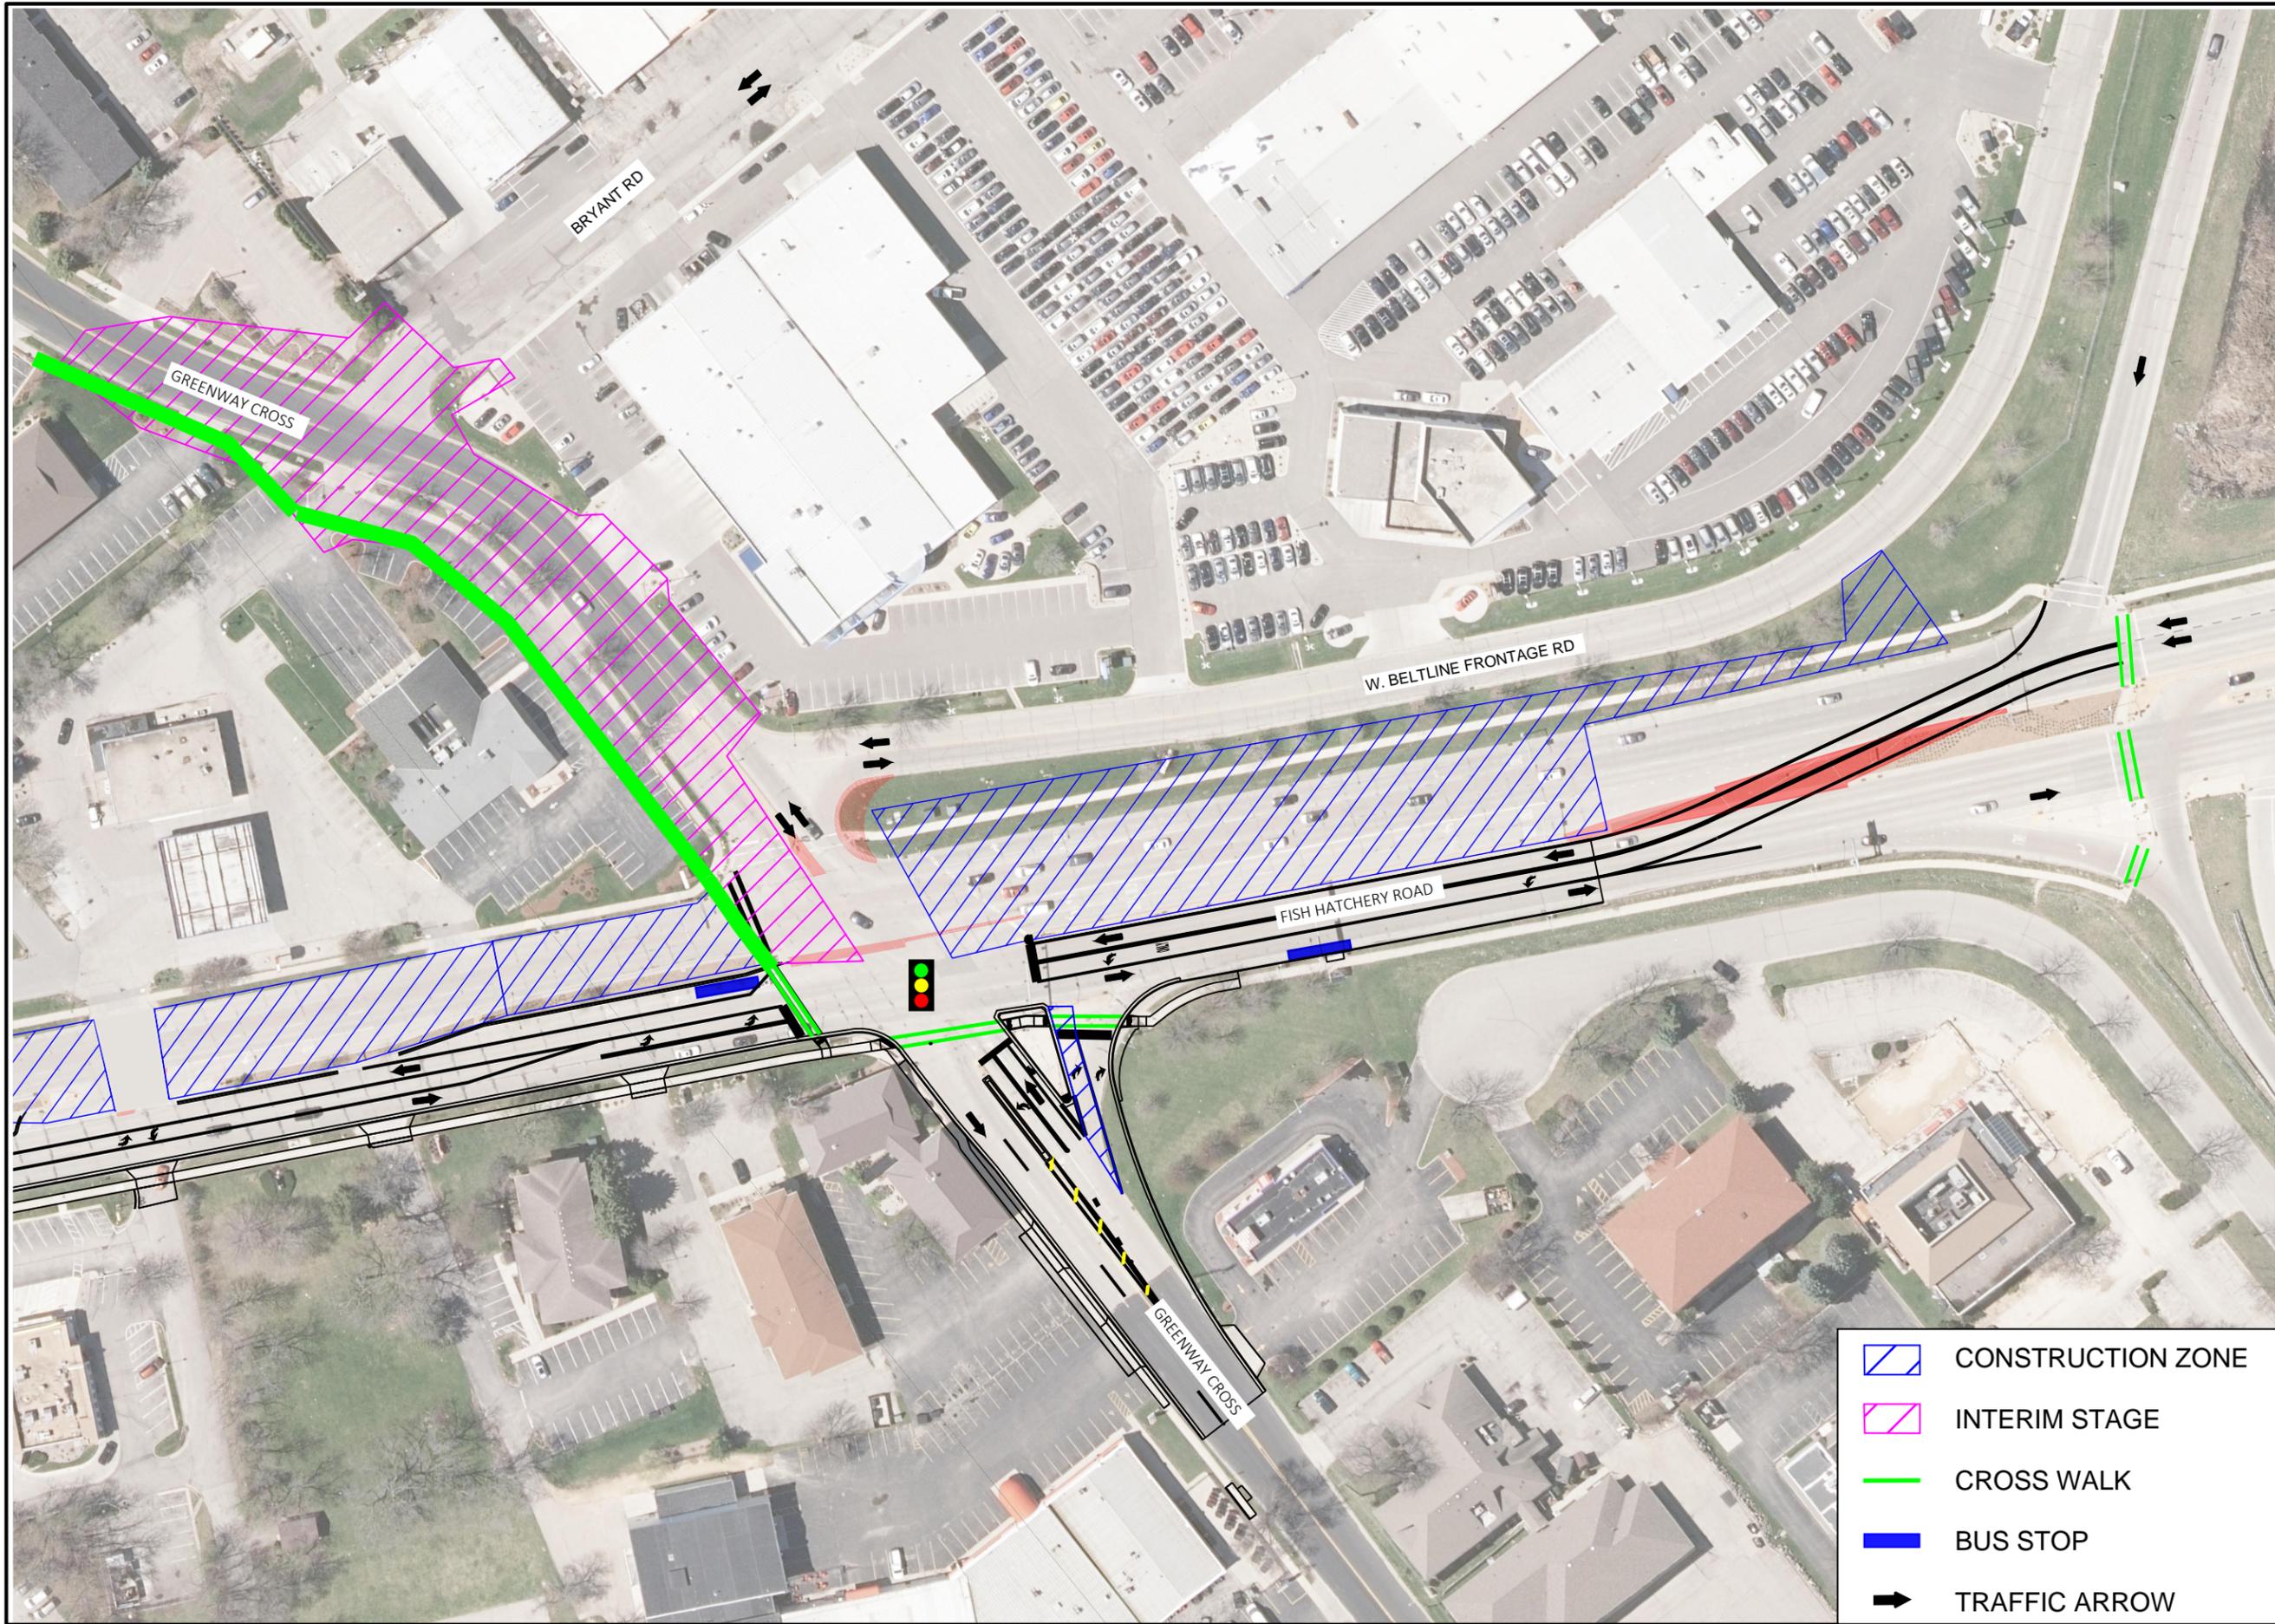

Engineering

[A] Better Experience

5400 King James Way
Suite 200

Madison, WI. 53719

Phone: (608) 663-1218

Phone: (800)-810-4012

http://klengineering.com

email@klengineering.com

FISH HATCHERY ROAD

STAGE C

-  CONSTRUCTION ZONE
-  INTERIM STAGE
-  CROSS WALK
-  BUS STOP
-  TRAFFIC ARROW

Project No: 19-3488
Date: OCT-2019
Designed By: JJS
Drafted By: STD
Checked By: LMW

Revisions: XX-XX-XXXX

SHEET NO.