



Syene Road Reconstruction

Aurora Avenue - McCoy Road

Project Concept Overview

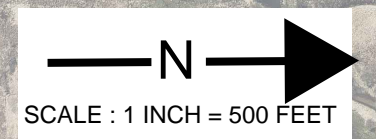

- Legend**
- Cross Section A
 - Cross Section B
 - Cross Section C - Shown on Separate Exhibit
 - Side road work for intersections
 - New Sidewalk

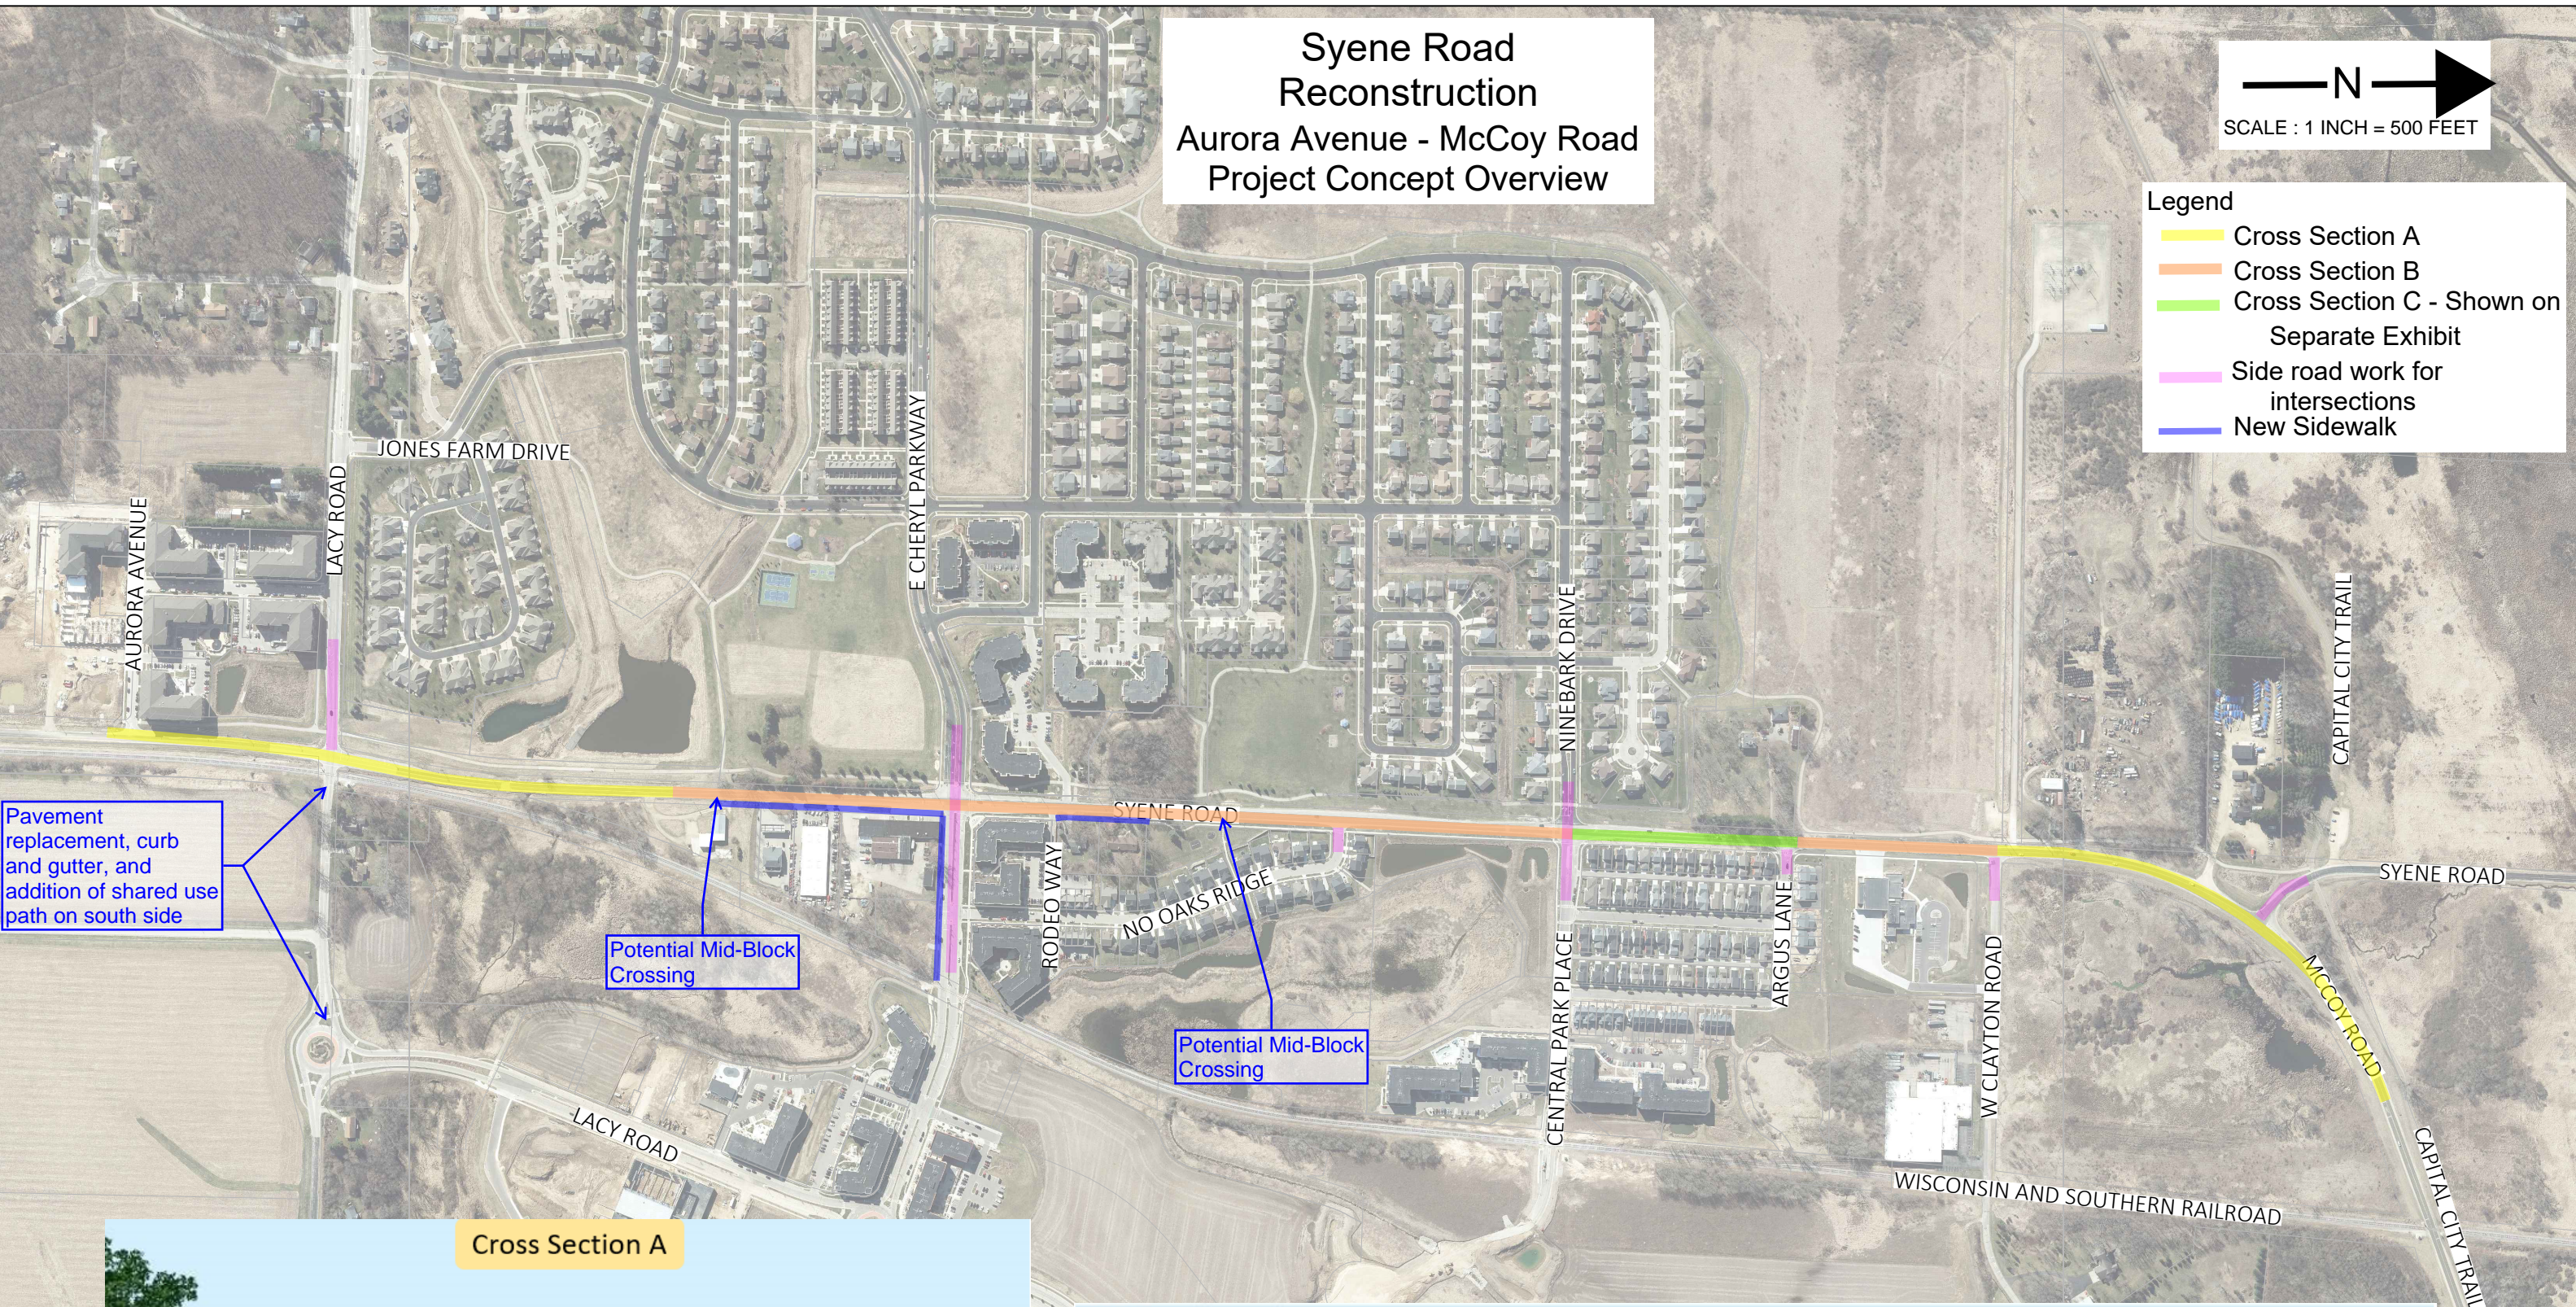


Pavement replacement, curb and gutter, and addition of shared use path on south side

Potential Mid-Block Crossing

Potential Mid-Block Crossing

Cross Section A

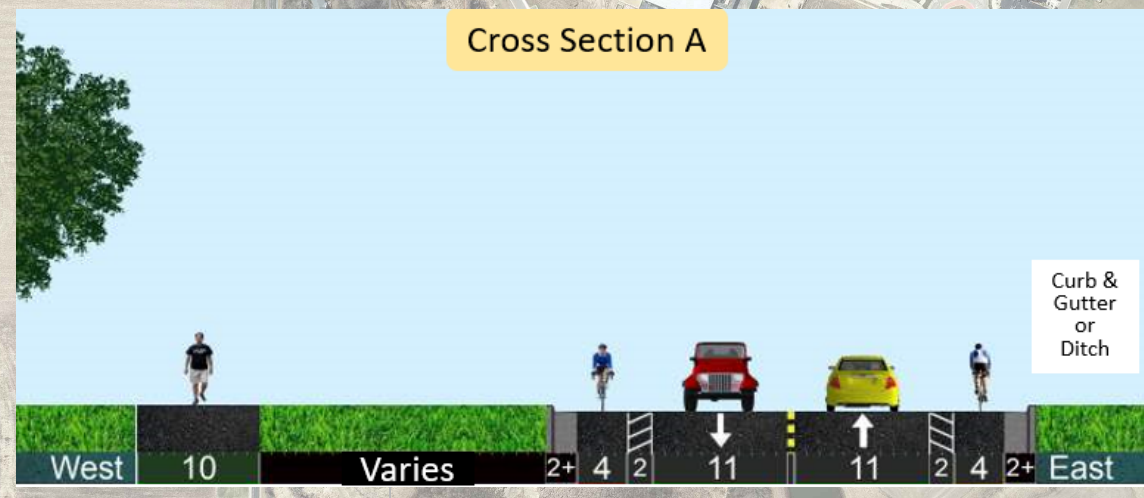

Cross Section B

