



FILE NAME : G:\FITCHBURG\20087-000 SYENE ROAD\CIVIL 3D\SHEETS\OTHER\PM 1\SYENE\_E CHERYL RAB.DWG

PLOT DATE : 2/19/2021 3:09 PM

PLOT BY : LANCE WILLISTON

### LEGEND

-  CURB AND GUTTER
-  ISLAND (GRASS / CONCRETE)
-  SIDEWALK/ PATH
-  CYCLE-TRACK
-  PAVEMENT MARKING
-  EXISTING R/W

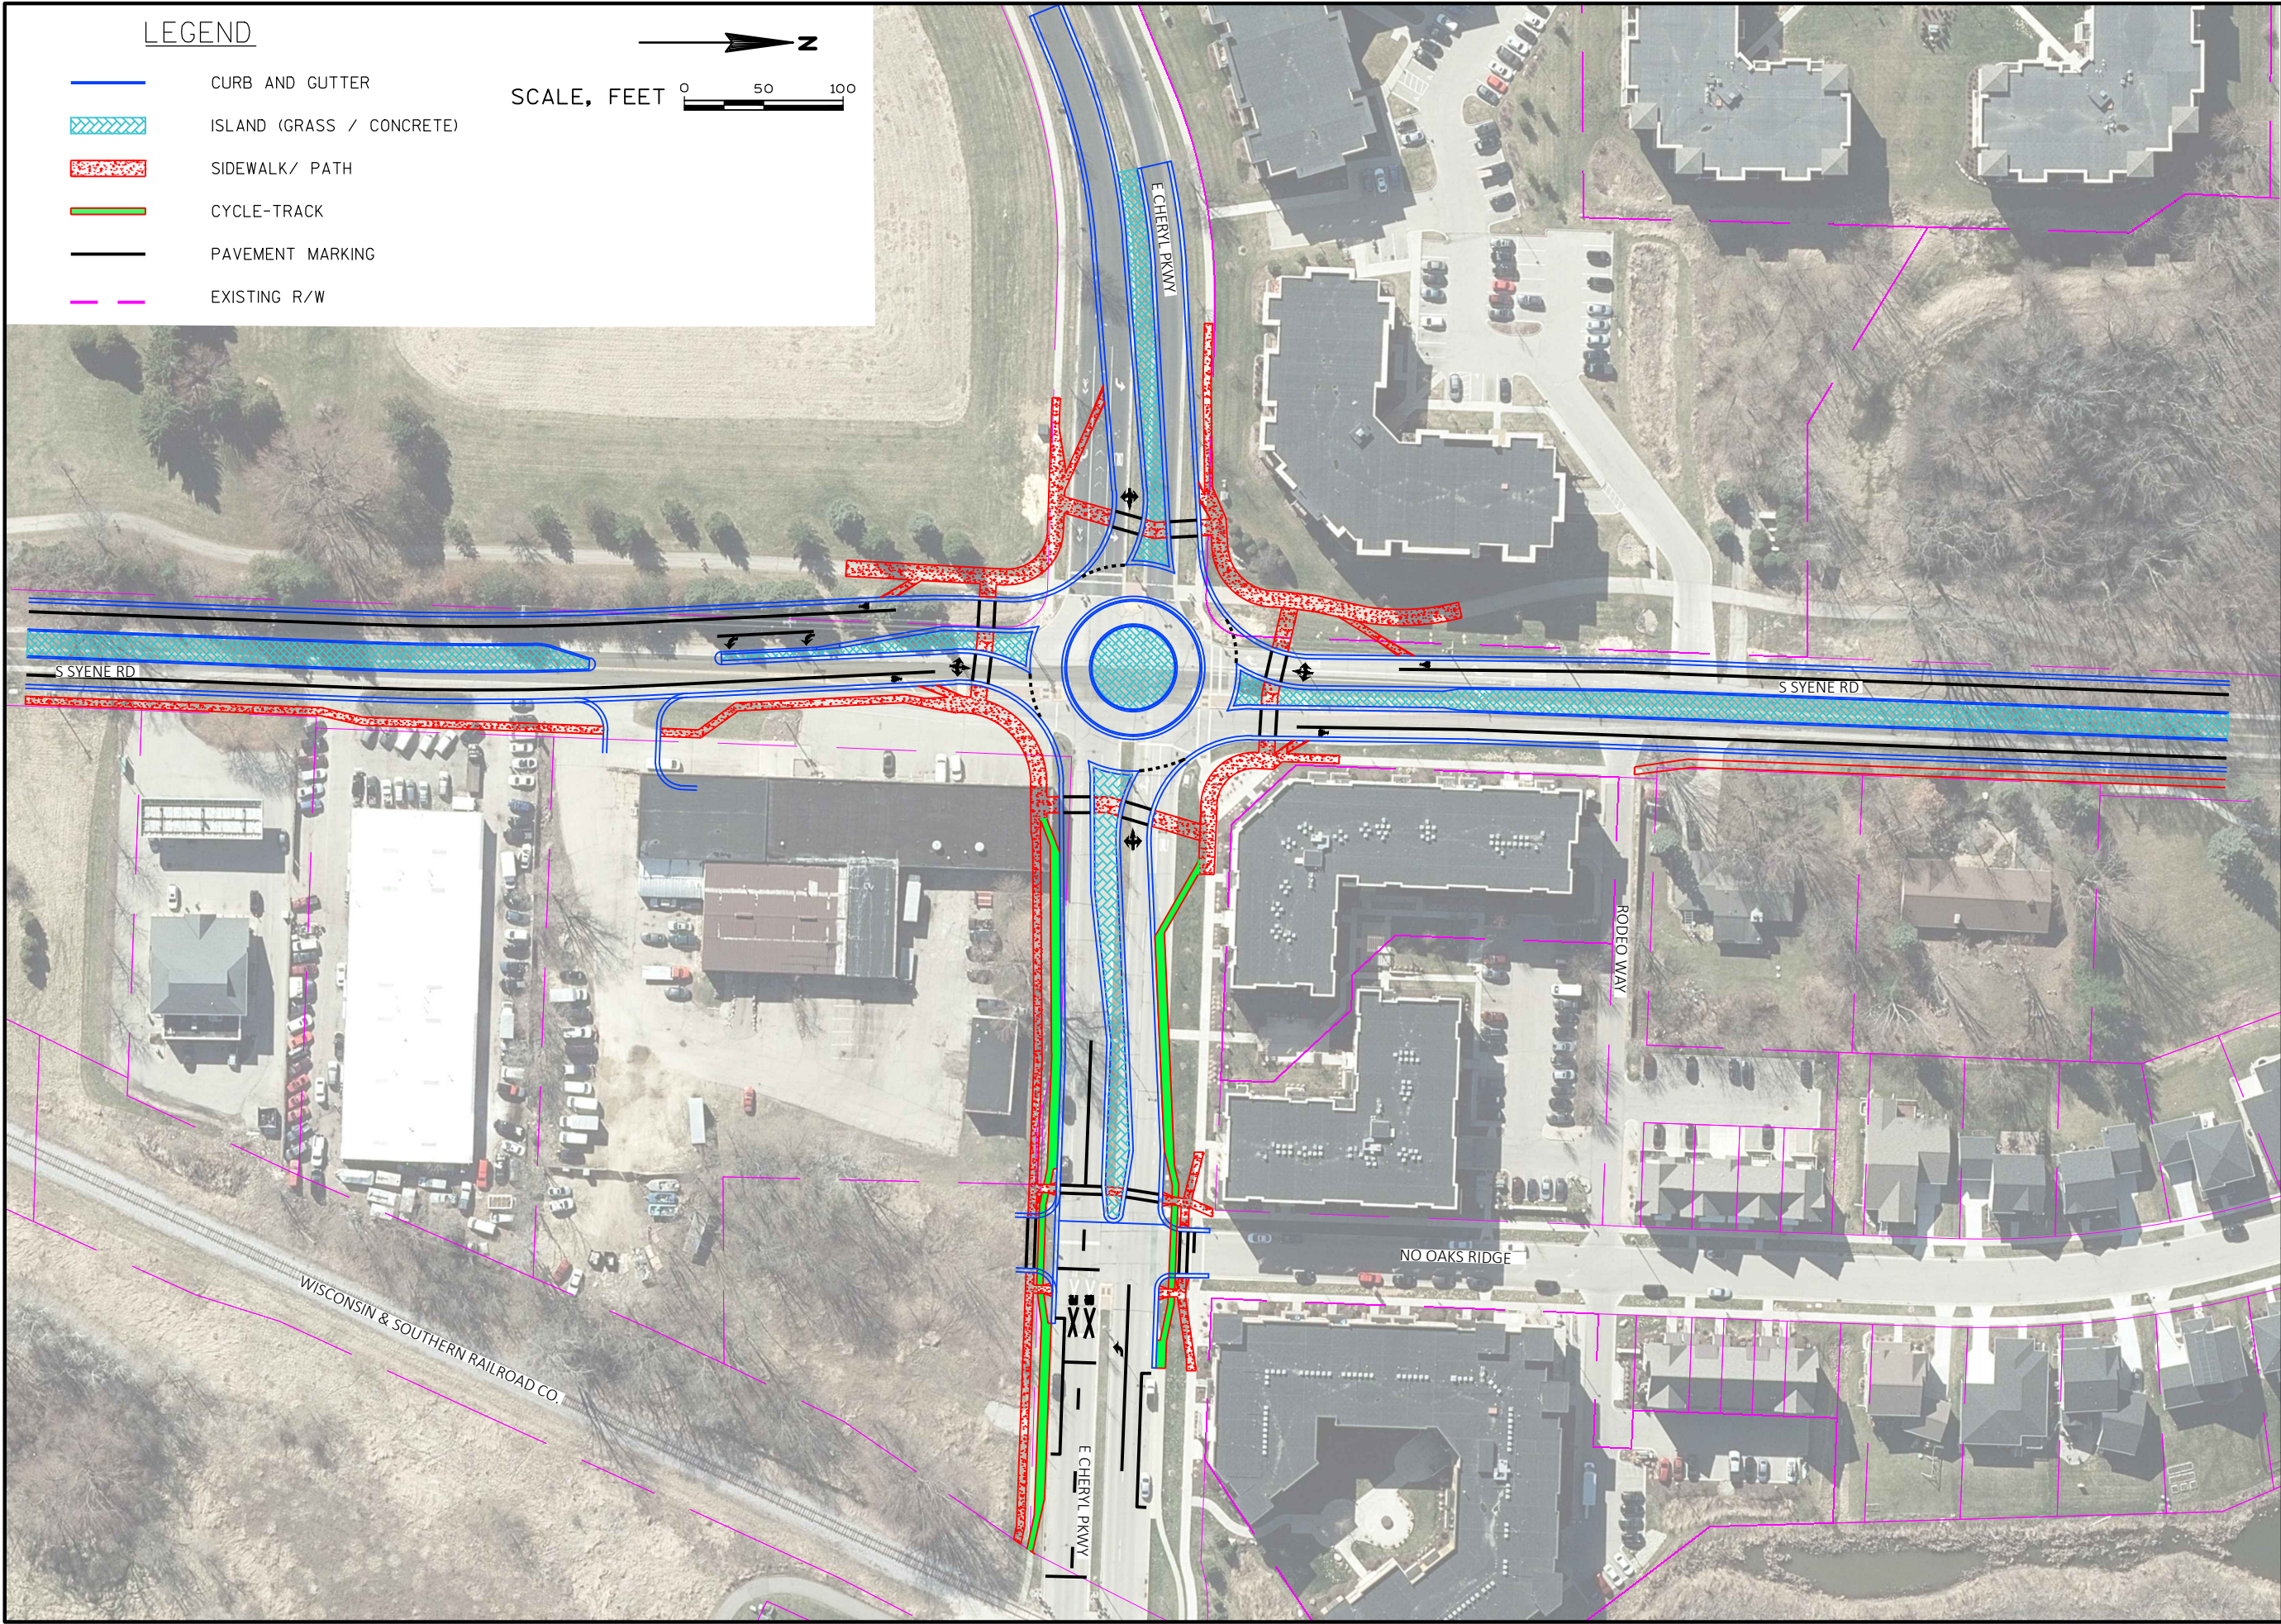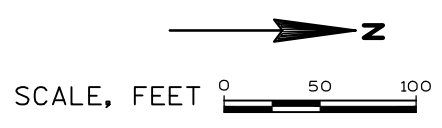


**KL Engineering**  
 [A] Better Experience  
 5400 King James Way  
 Suite 200  
 Madison, WI. 53719  
 Phone: (608) 663-1218  
 Phone: (800)-810-4012  
<http://klengineering.com>  
[email@klengineering.com](mailto:email@klengineering.com)

CITY OF FITCHBURG

**SYENE RD & E CHERYL PKWY  
 ROUNDABOUT ALTERNATIVE 1**

Project No:	20087-000
Date:	OCTOBER 2020
Designed By:	KL Engineering, Inc.
Drafted By:	MJR
Checked By:	MDS

Revisions:

SHEET NO.

**1 OF 1**