
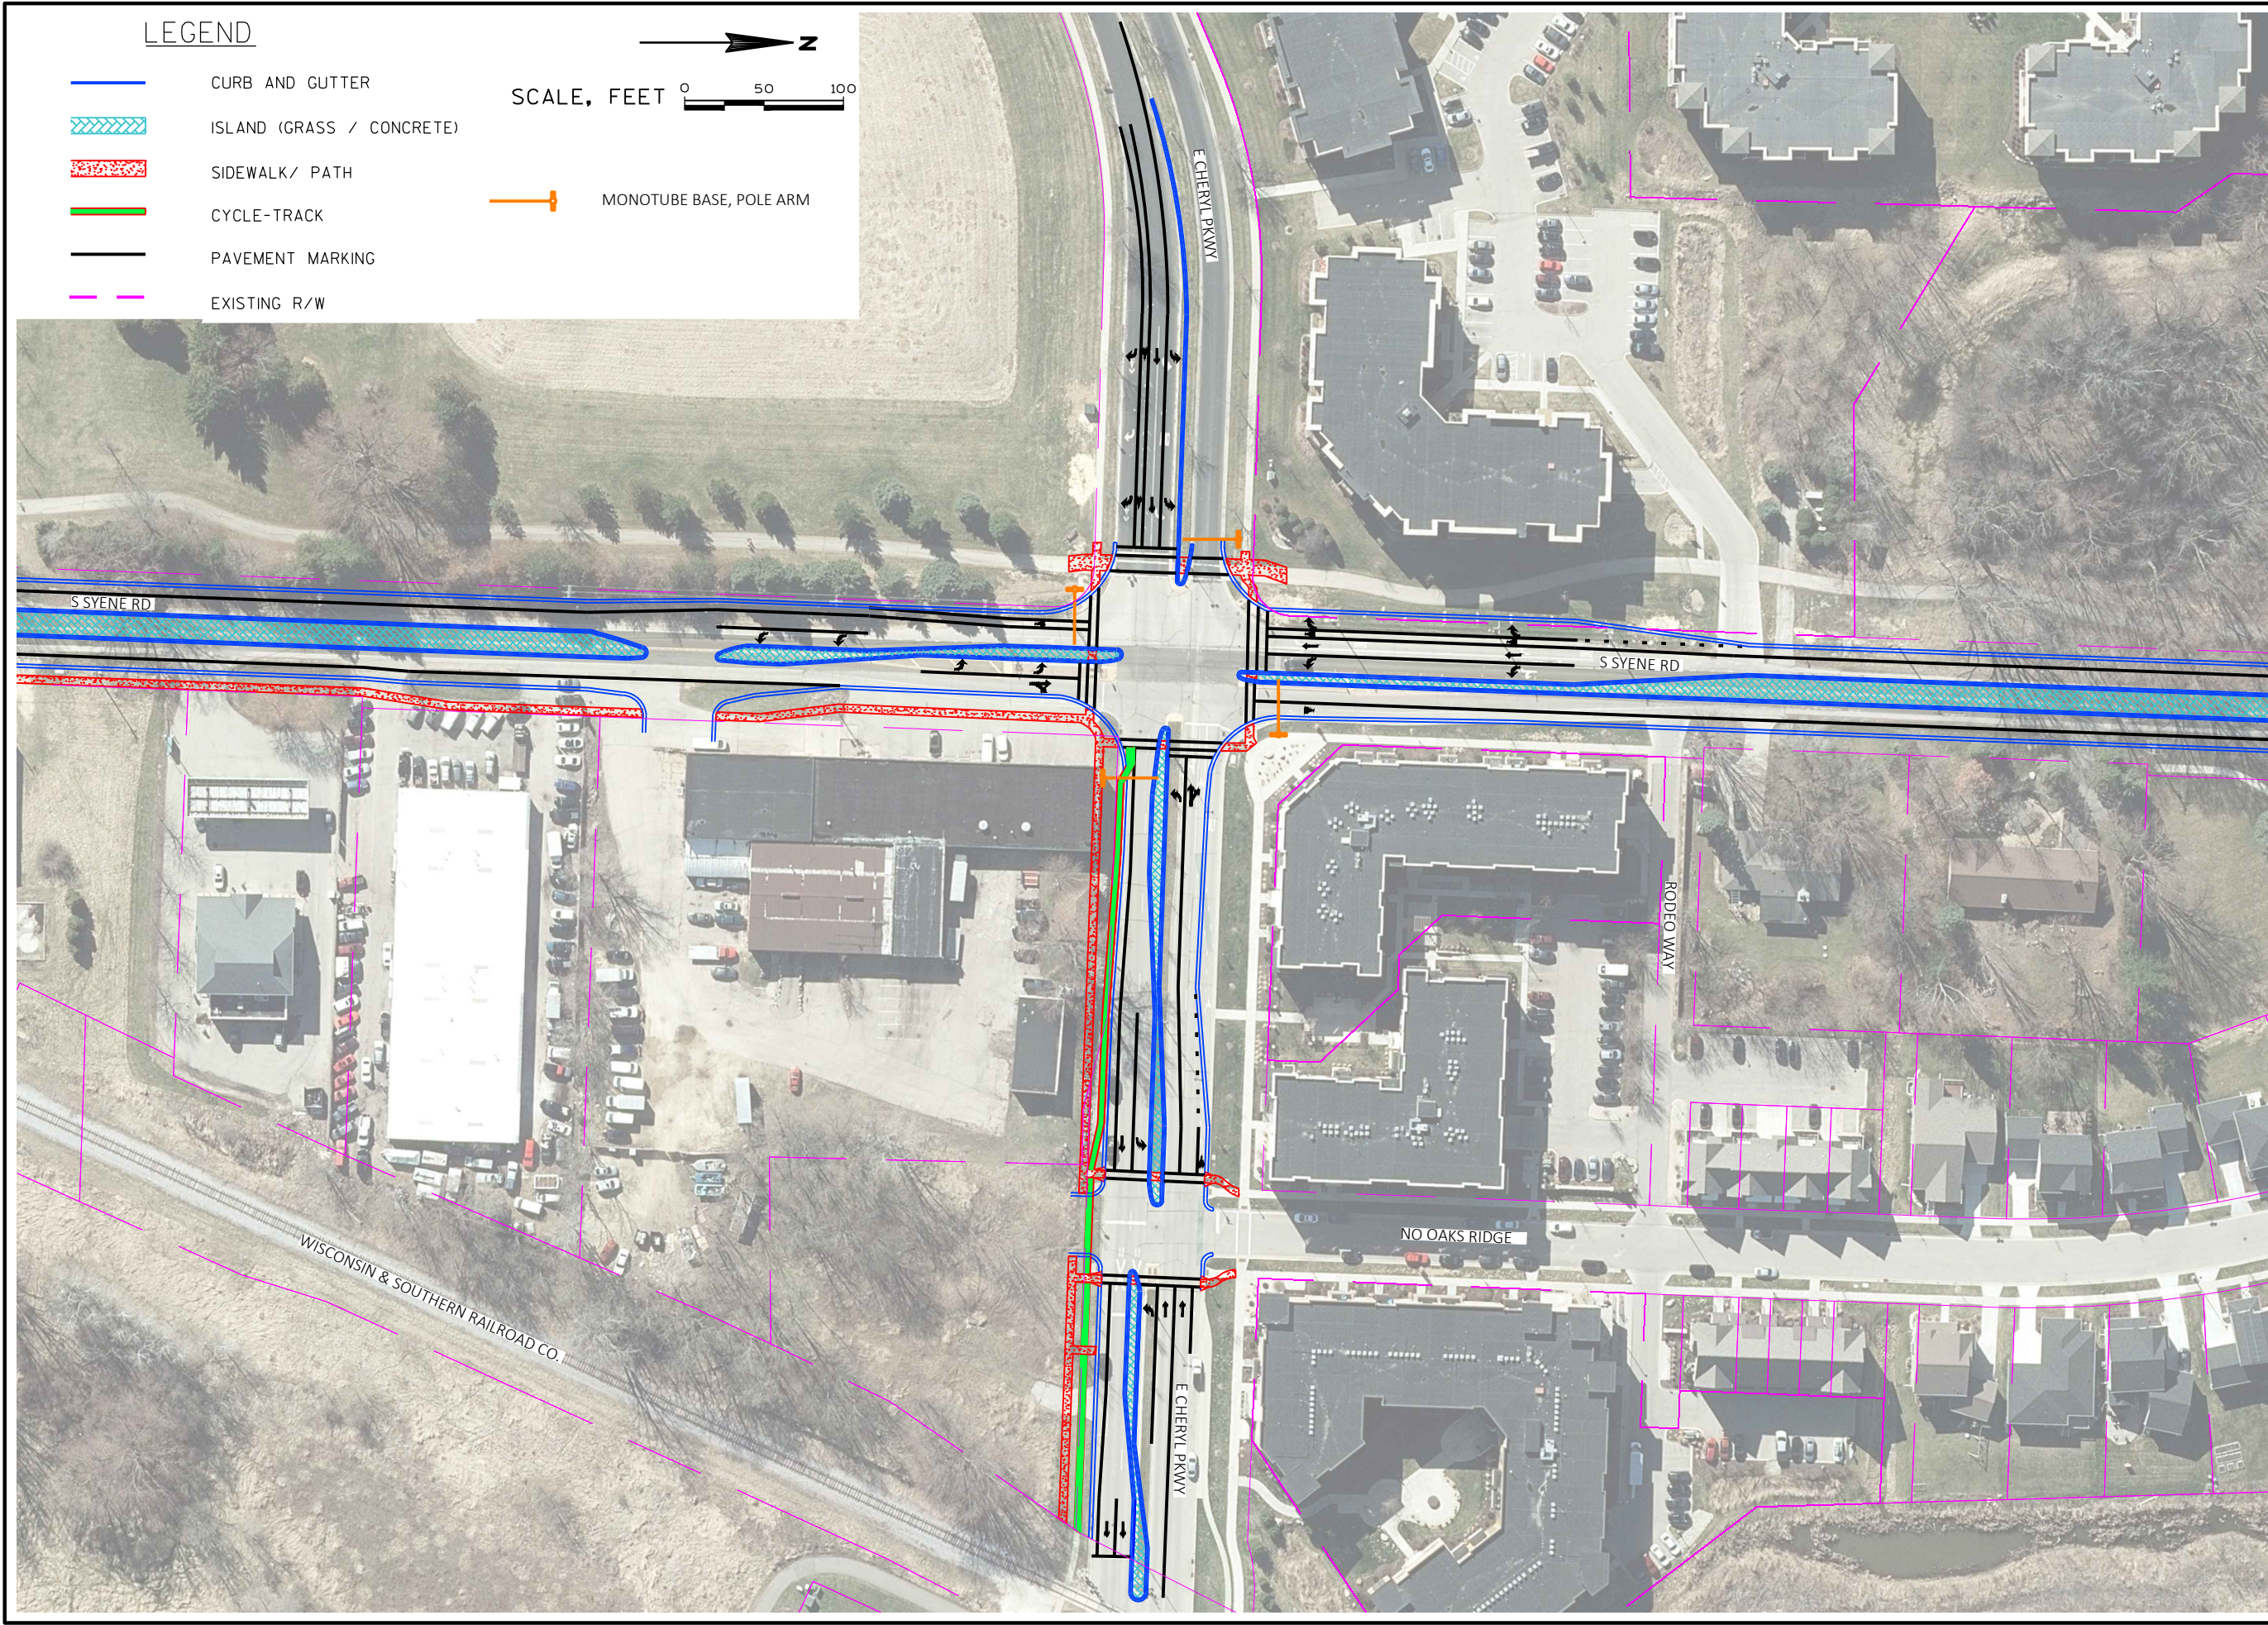
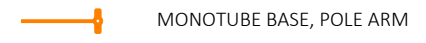


LEGEND

-  CURB AND GUTTER
-  ISLAND (GRASS / CONCRETE)
-  SIDEWALK / PATH
-  CYCLE-TRACK
-  PAVEMENT MARKING
-  EXISTING R/W

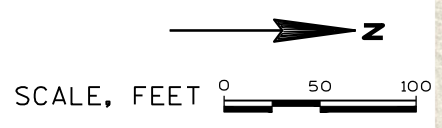


KL Engineering
 [A] Better Experience
 5400 King James Way
 Suite 200
 Madison, WI. 53719
 Phone: (608) 663-1218
 Phone: (800)-810-4012
 http://klengineering.com
 email@klengineering.com

CITY OF FITCHBURG
 SYENE RD & E CHERYL PKWY
 SIGNAL ALTERNATIVE 1

Project No:	20087-000
Date:	OCTOBER 2020
Designed By:	KL Engineering, Inc.
Drafted By:	FE
Checked By:	LMW

Revisions: