


KL
Engineering
 [A] Better Experience
 5400 King James Way
 Suite 200
 Madison, WI. 53719
 Phone: (608) 663-1218
 Phone: (800)-810-4012
<http://klengineering.com>
email@klengineering.com

SYENE RD RECONSTRUCTION
NINEBARK TO ARGUS
OPTION DISPLAYS

Project No:	XXXXXX-XX
Date:	XX-XX-XXXX
Designed By:	XXX
Drafted By:	XXX
Checked By:	XXXX

Revisions:	XX-XX-XXXX
------------	------------

SHEET NO.
X OF **X**

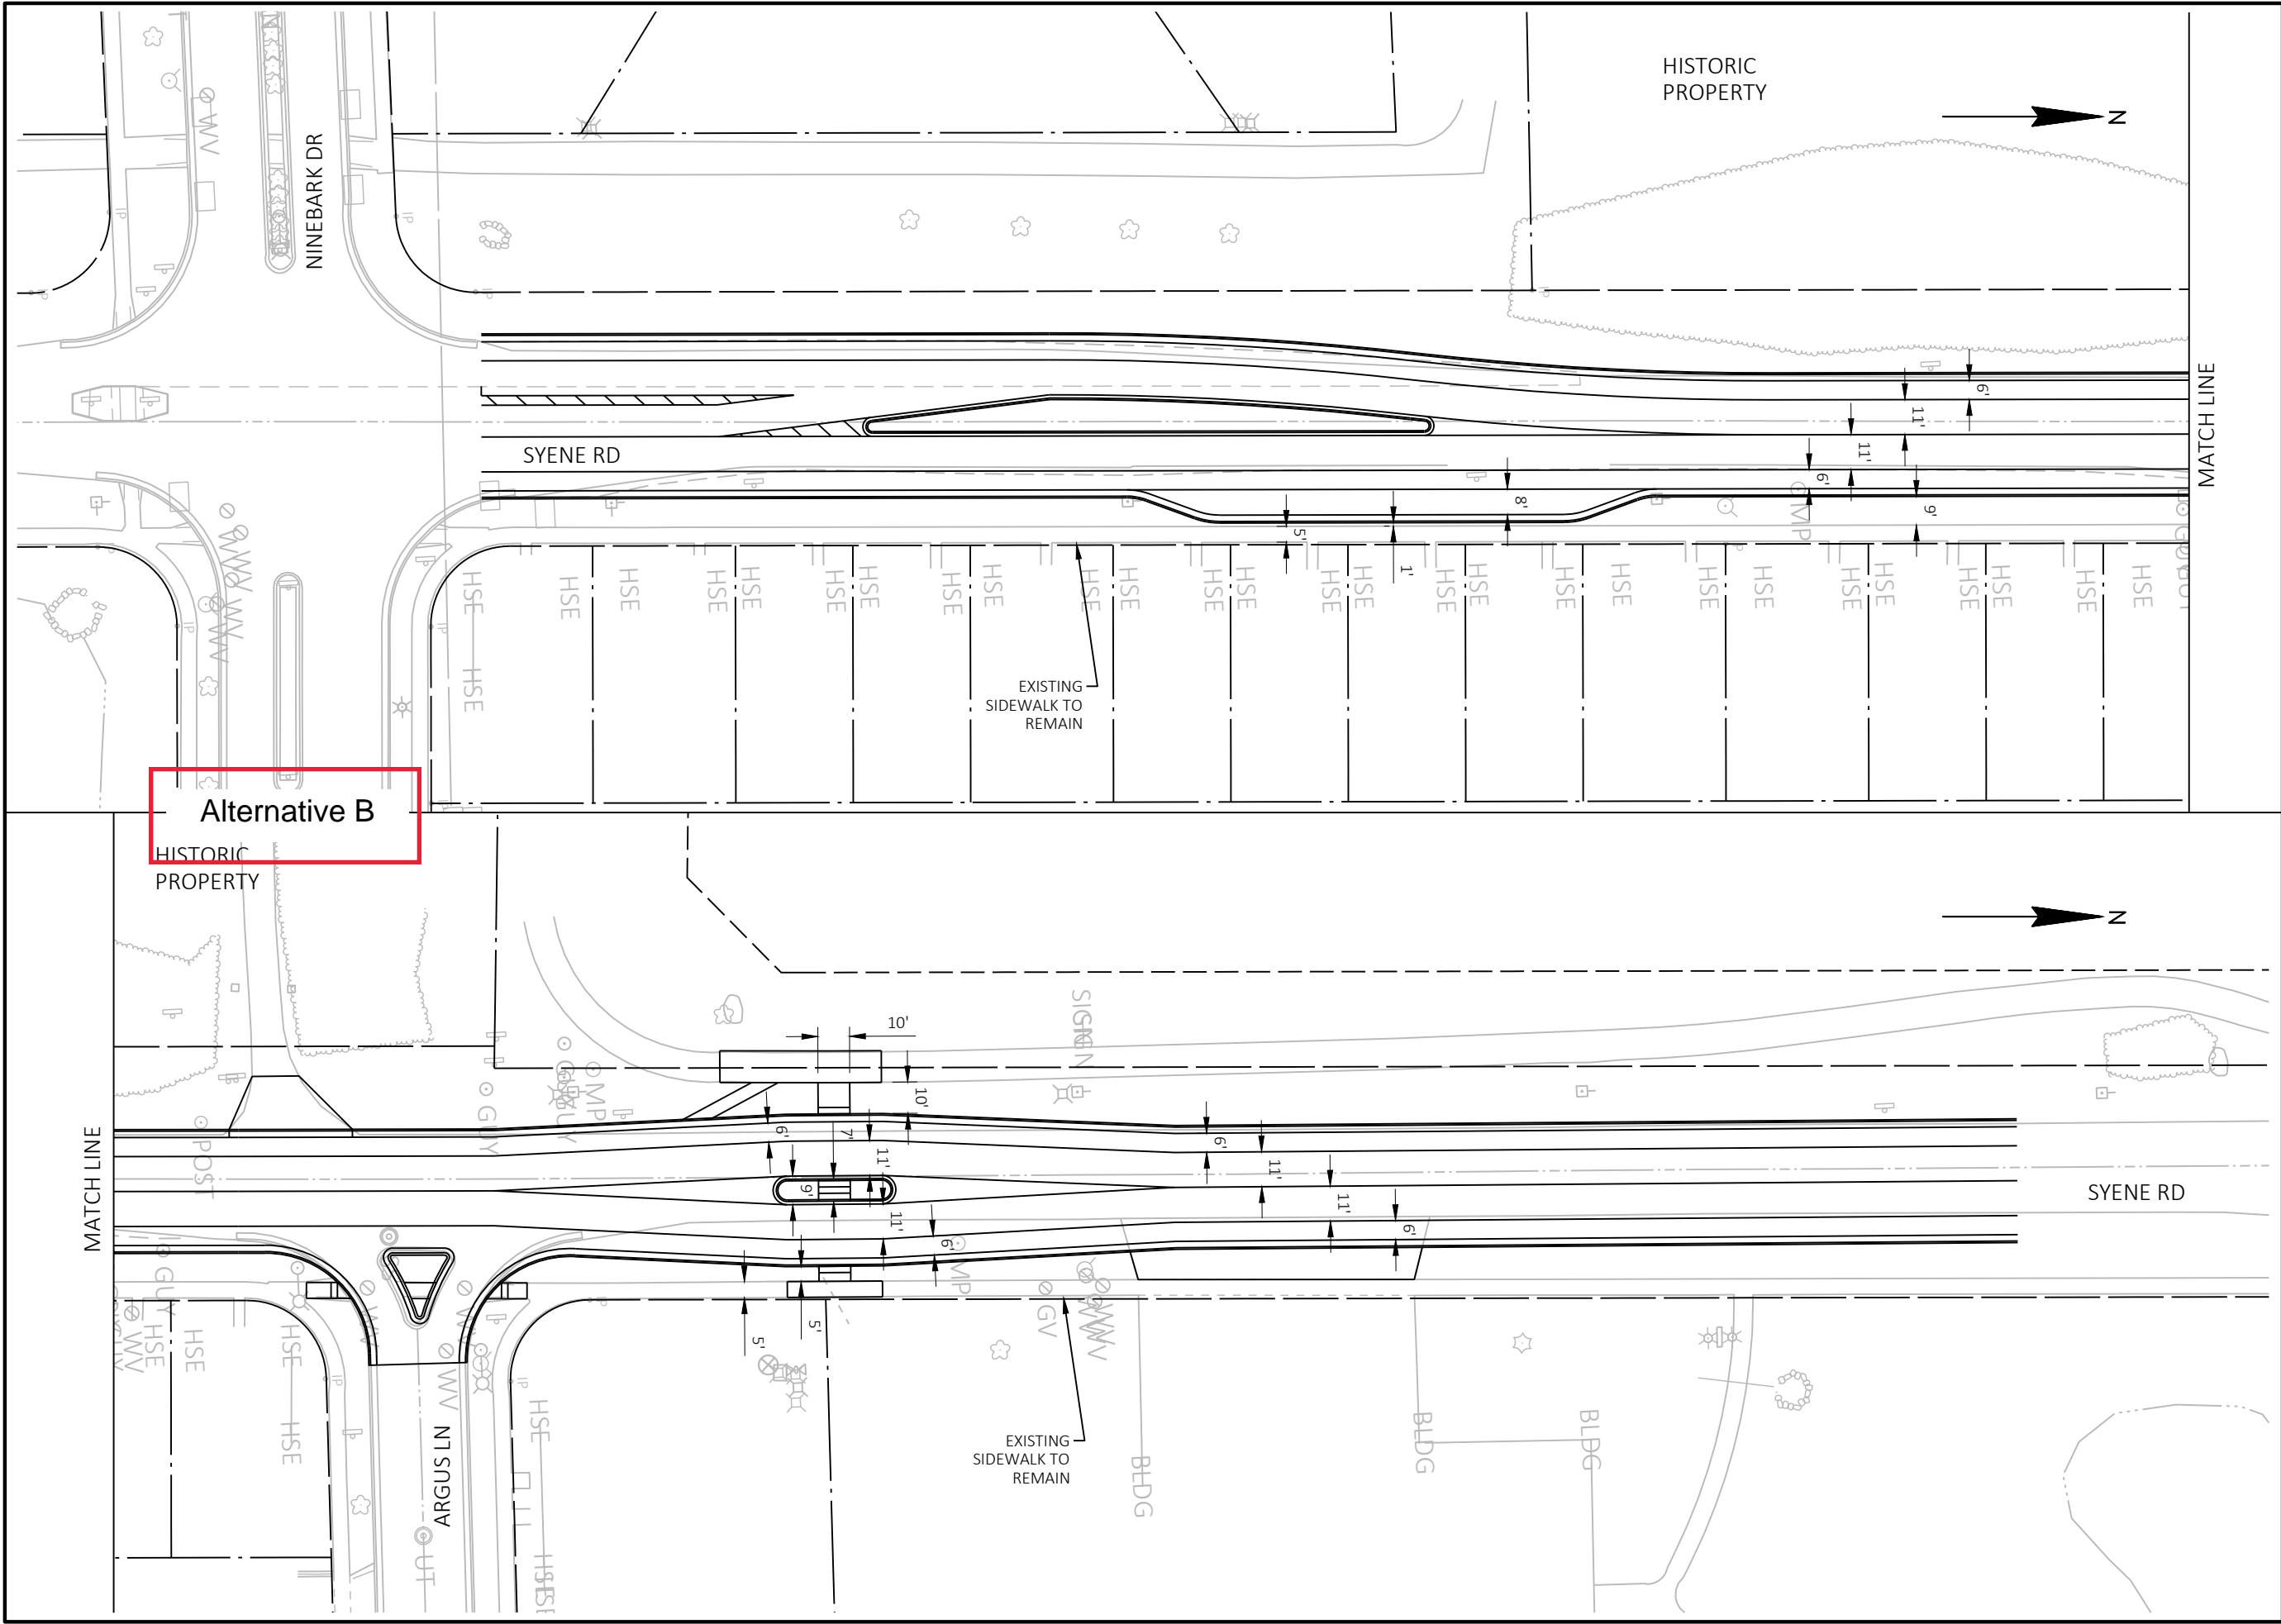

KL
Engineering
 [A] Better Experience
 5400 King James Way
 Suite 200
 Madison, WI. 53719
 Phone: (608) 663-1218
 Phone: (800)-810-4012
 http://klengineering.com
 email@klengineering.com

**SYENE RD RECONSTRUCTION
 NINEBARK TO ARGUS
 OPTION DISPLAYS**

Project No:	
Date:	
Designed By:	
Drafted By:	
Checked By:	
Revisions:	

SHEET NO.