

Alternative A

HISTORIC PROPERTY

HISTORIC PROPERTY


KL Engineering
 [A] Better Experience
 5400 King James Way
 Suite 200
 Madison, WI. 53719
 Phone: (608) 663-1218
 Phone: (800)-810-4012
 http://klengineering.com
 email@klengineering.com

**SYENE RD RECONSTRUCTION
 NINEBARK TO ARGUS
 OPTION DISPLAYS**

Project No:
 Date:
 Designed By:
 Drafted By:
 Checked By:

Revisions:

SHEET NO.

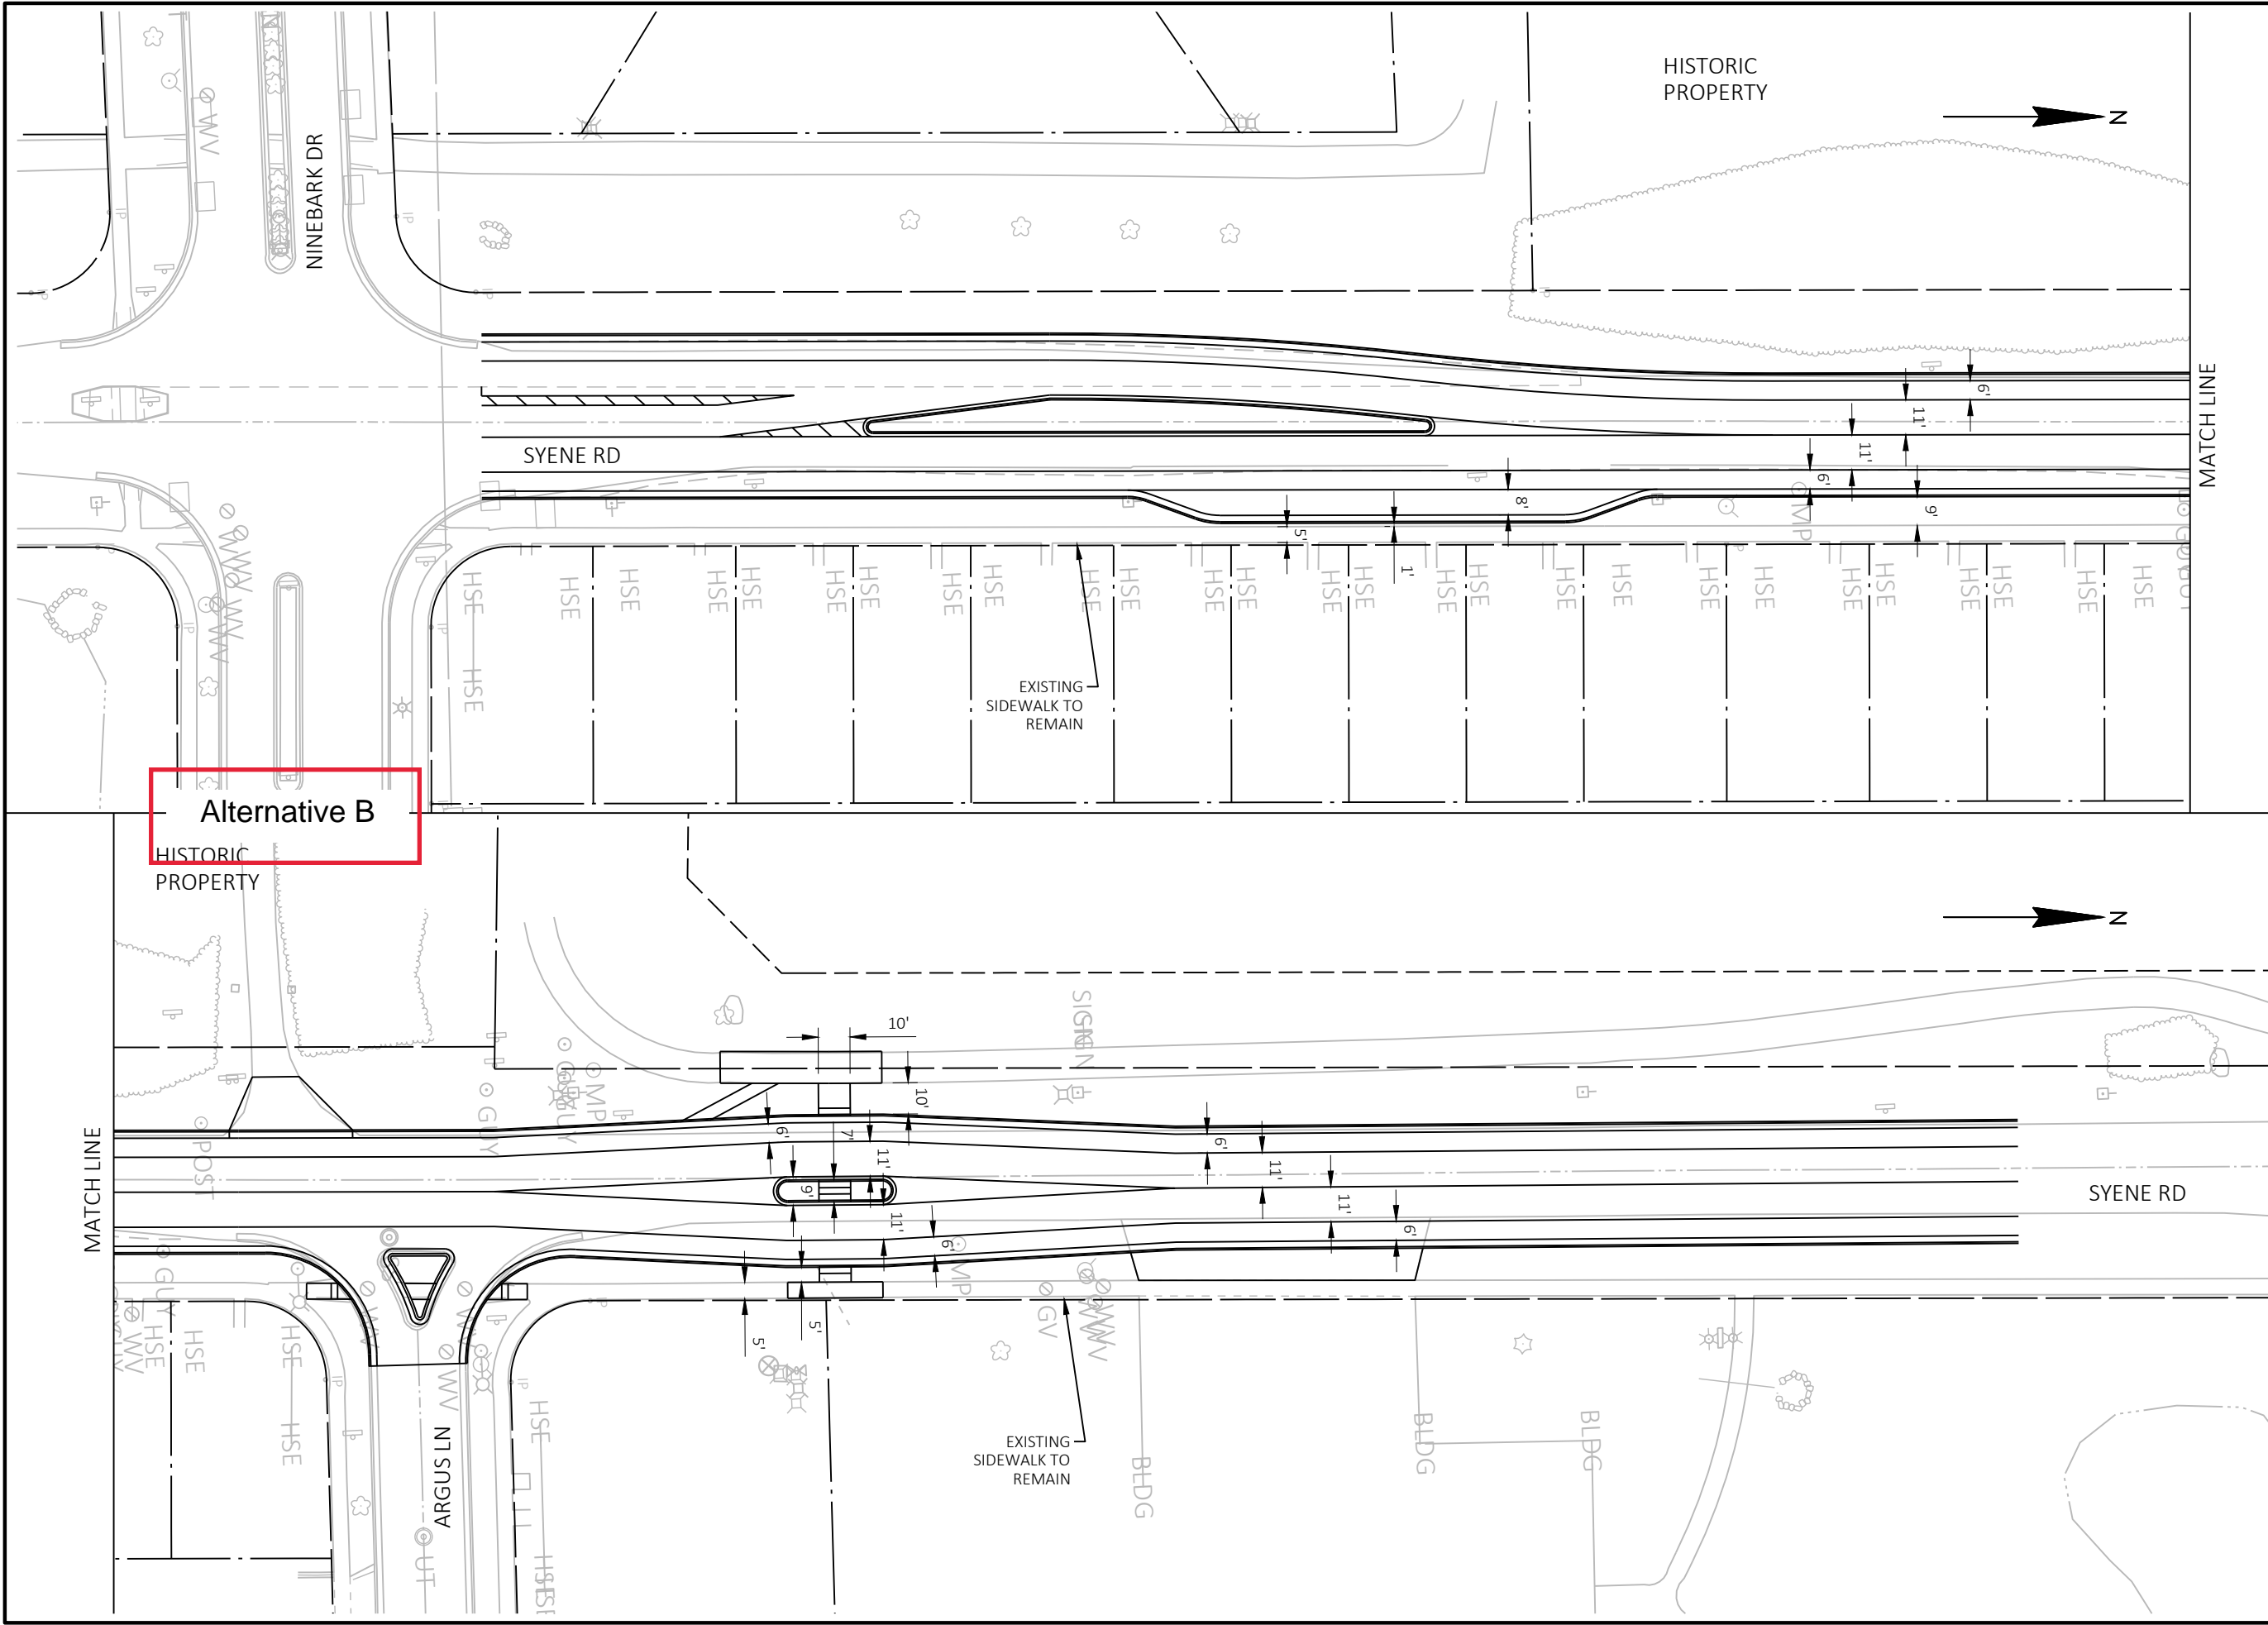

KL
Engineering
 [A] Better Experience
 5400 King James Way
 Suite 200
 Madison, WI. 53719
 Phone: (608) 663-1218
 Phone: (800)-810-4012
 http://klengineering.com
 email@klengineering.com

SYENE RD RECONSTRUCTION
NINEBARK TO ARGUS
OPTION DISPLAYS

Project No:	
Date:	
Designed By:	
Drafted By:	
Checked By:	
Revisions:	

SHEET NO.